

MINUTE ITEM

This Calendar Item No. C9  
was approved as Minute Item  
No. 9 by the State Lands  
Commission by a vote of 3  
0 at its 4-7-81  
meeting.

CALENDAR ITEM

C 0 9

3/81  
W 22654  
Louie  
PRC 5975

GENERAL PERMIT - RIGHT OF WAY USE

APPLICANT: The Pacific Telephone and  
Telegraph Company  
2626 C South Mooney Blvd.  
Visalia, California 93277

AREA, TYPE LAND AND LOCATION:  
0.002-acre parcel of sovereign land in  
Kings River, Alcorn Branch.

LAND USE: Installation and maintenance of telephone  
facilities.

TERMS OF PROPOSED PERMIT:  
Initial period: Continuous use plus 1  
year from April 1, 1981.

CONSIDERATION: Exempt by law, Section 7901, Public Utilities  
Code.

PREREQUISITE TERMS, FEES AND EXPENSES:  
Applicant is permittee of upland.  
  
Filing fee and processing costs have been  
received.

STATUTORY AND OTHER REFERENCES:  
A. P.R.C.: Div. 6, Parts 1 & 2; Div. 13  
B. Cal. Adm. Code: Title 2, Div. 3; Title 14,  
Div. 6.  
C. Section 7901, Public Utilities Code.

OTHER PERTINENT INFORMATION:  
1. The annual rental value of the site  
is estimated to be \$100.

A 32

S 15

CALENDAR ITEM NO. C 0-9 (CONTD)

2. Pacific Telephone proposes to replace an existing utility line with two 4-inch diameter telephone conduits. The conduits will be attached to an existing bridge within the right-of-way for Highway 43.
3. This project is exempt from CEQA because it is a replacement of an existing facility.

Authority: 14 Cal. Adm. Code 15102.

4. This project is situated on State land identified as possessing significant environmental values pursuant to P.R.C. 6370.1, and is classified in a use category, Class A, which authorizes Restricted Use.

Staff has coordinated this project with those agencies and organizations which nominated the site as containing significant environmental values. They have found this project to be compatible with their nomination.

APPROVALS OBTAINED:

State Reclamation Board, California Department of Transportation.

FURTHER APPROVALS REQUIRED:

None.

EXHIBITS:

A. Land Description. B. Location Map.

IT IS RECOMMENDED THAT THE COMMISSION:

1. DETERMINE THAT AN ENVIRONMENTAL DOCUMENT HAS NOT BEEN PREPARED FOR THIS ACTIVITY AS SUCH DOCUMENT IS NOT REQUIRED UNDER THE PROVISIONS OF P.R.C. 21084, 14 CAL. ADM. CODE 15100 ET SEQ., AND 2 CAL. ADM. CODE 2907.
2. FIND THAT GRANTING OF THE PERMIT WILL HAVE NO SIGNIFICANT EFFECT UPON ENVIRONMENTAL CHARACTERISTICS IDENTIFIED PURSUANT TO SECTION 6370.1, OF THE P.R.C.

CALENDAR ITEM NO. 009 (CONTD)

3. AUTHORIZE ISSUANCE TO THE PACIFIC TELEPHONE AND TELEGRAPH COMPANY FOR CONTINUOUS USE, PLUS 1 YEAR, OF A GENERAL PERMIT - RIGHT-OF-WAY USE FROM APRIL 1, 1981; FOR SUCH CONSIDERATION AS SET FORTH IN SECTION 7901, PUBLIC UTILITIES CODE; FOR INSTALLATION AND MAINTENANCE OF TELEPHONE FACILITIES ON THE LAND SHOWN ON EXHIBIT "A" ATTACHED AND BY REFERENCE MADE A PART HEREOF.

# LAND DESCRIPTION

EXHIBIT A

W 22654

ALCORN BRANCH DRY CHANNEL

EXCHANGE  
BOUNDARY

HWY.

43

(110 ft) A

GUARD RAIL

GUARD RAIL

BANK

SIGN TOP

TOE OF BA

KINGS RIVER DRY CHANNEL

R/W

STA 2+94 TO STA 4+49

2-4 GALV. STEEL 155'

PM 2+00 155' 4C

ATTACH TO BRIDGE AS DETAILED

ON DWG. 283

PLAN

1" = 40'

4C

AT

CALENDAR PAGE	055
MINUTE PAGE	502

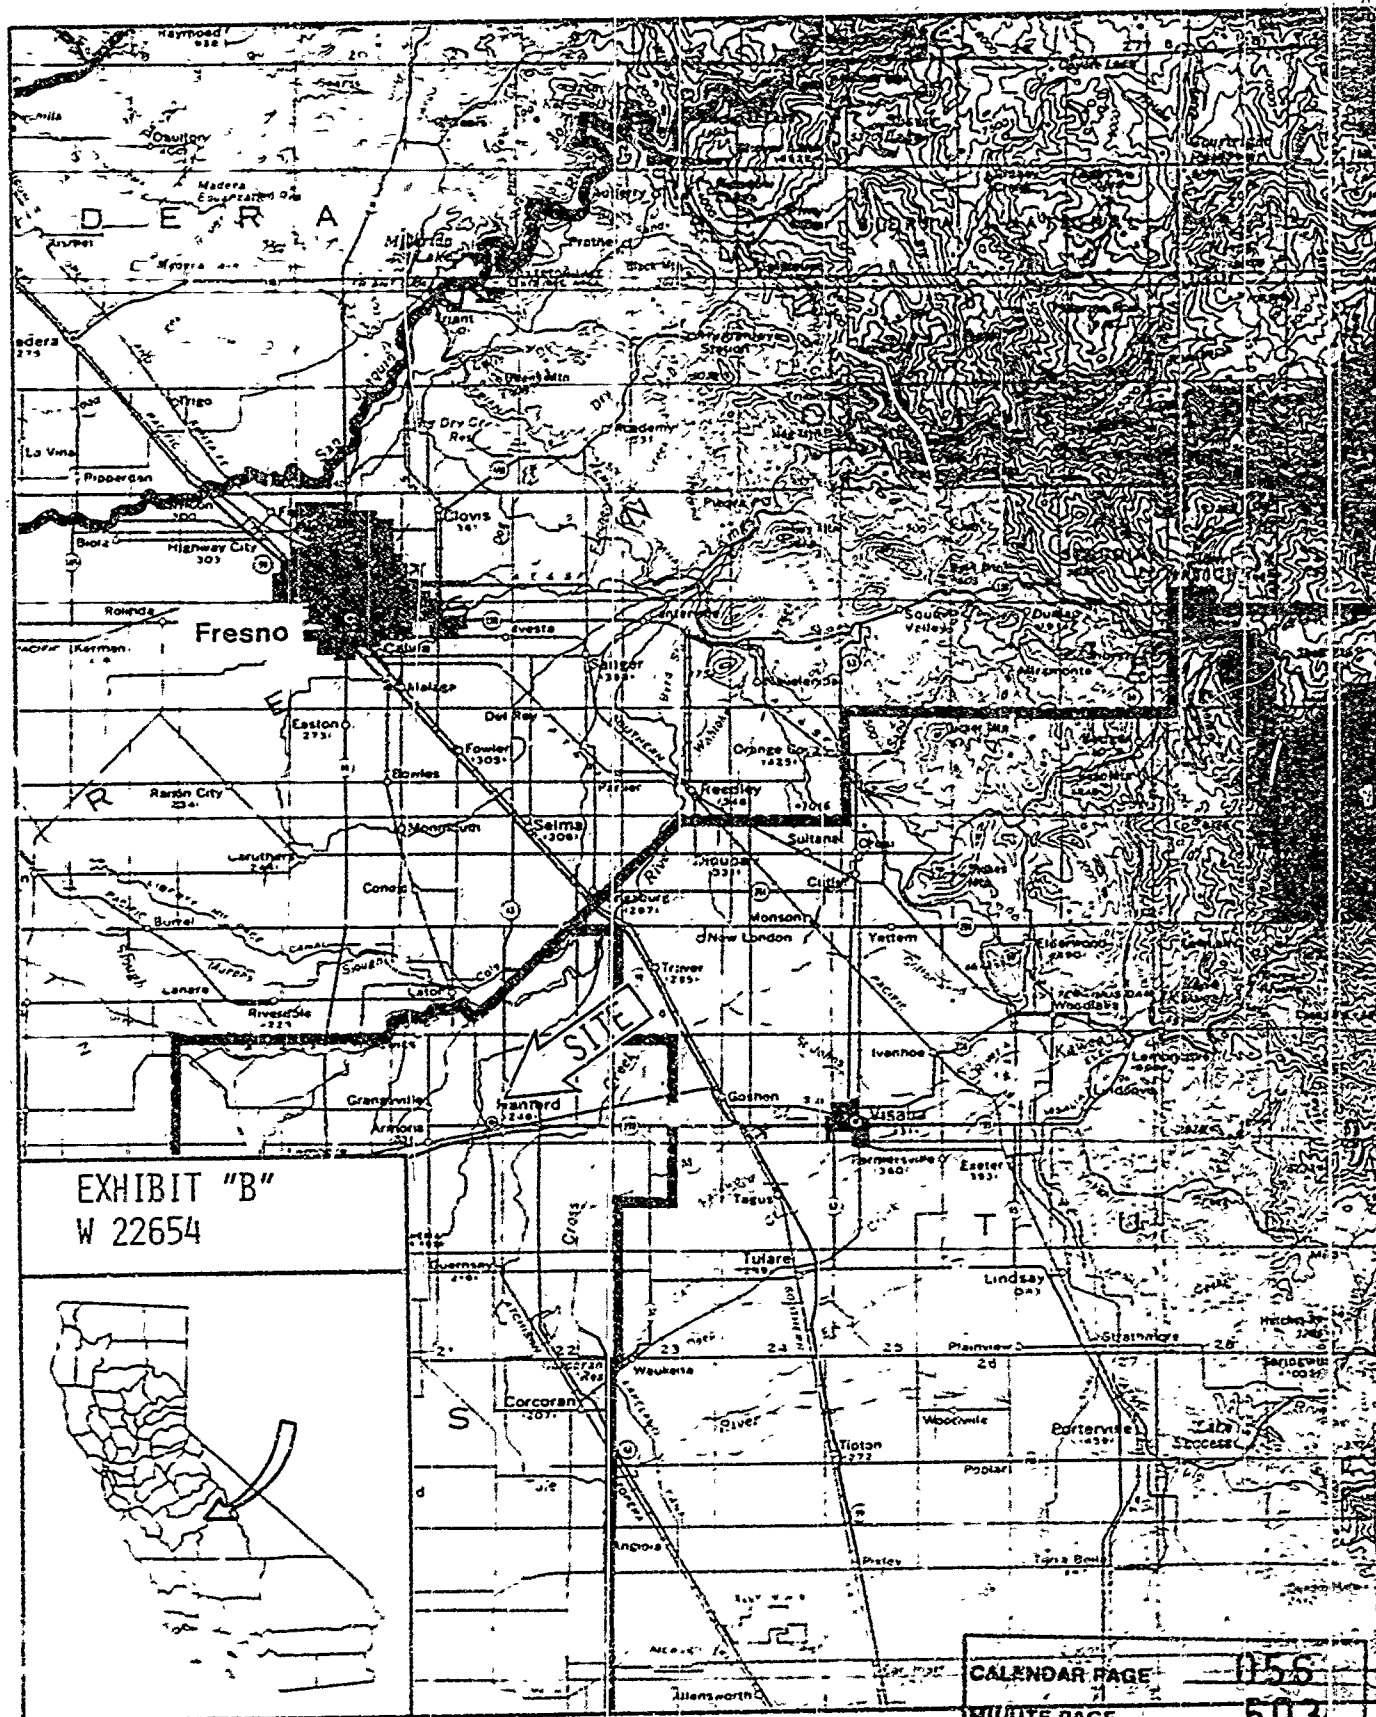


EXHIBIT "B"  
W 22654



CALENDAR PAGE	156
MINUTE PAGE	503