

MINUTE ITEM

This Calendar Item No. 19
was approved as Minute Item
No. 19 by the State Lands
Commission by a vote of 3
to 0 at its 6/81
meeting.

INFORMATIVE
CALENDAR ITEM

C 19

6/81
W 22679
Dorsey
PRC 6025

In accordance with the Commission's delegation of authority to the Executive Officer for the issuance of dredging permits of 10,000 cubic yards or less, Minute Item No. 32, February 24, 1977, permission was granted to perform maintenance dredging on State-owned lands to the following party:

APPLICANT: City of Napa
Public Works Department
P. O. Box 660
Napa, California 94558

The permit provides for dredging 500 cubic yards of material from State-owned tide and submerged lands in the Napa River, Napa County. The purpose of the dredging is to restore and maintain the channel to the River Park Estates. Dredged materials will be spoiled on nearby publicly-owned property for eventual use as fill in public projects. The permit provides for payment of a royalty of \$0.25 per cubic yard in the event material is sold or placed on private property. The permit will be effective through April 30, 1983.

AB 884 DEADLINE:
4-6-82.

EXHIBITS: A. Land Description. B. Location Map.

In compliance with said delegation of authority, it has been determined that the following conditions have been met:

1. The proposed project is categorically exempt from the requirements of CEQA, pursuant to the provisions of Section 15104 of the CEQA Guidelines.
2. Issuance of the permit and the resultant project will have no significant adverse effect on the environment or the environmental characteristics identified pursuant to Section 6370.1 et seq., of the P.R.C.
3. The dredging amount will not exceed 10,000 cubic yards.

A 8

S 4


CALENDAR PAGE	<u>093</u>
MINUTE PAGE	<u>1324</u>

CALENDAR ITEM NO. C 19 (CONTD)

4. A charge per cubic yard will be assessed for spoil material that is deposited on private property or otherwise lost to future state benefit.
5. Approval of the project will be contingent upon approval by all pertinent State, Federal and local agencies.


EXHIBIT "A" LAND DESCRIPTION

W 22675

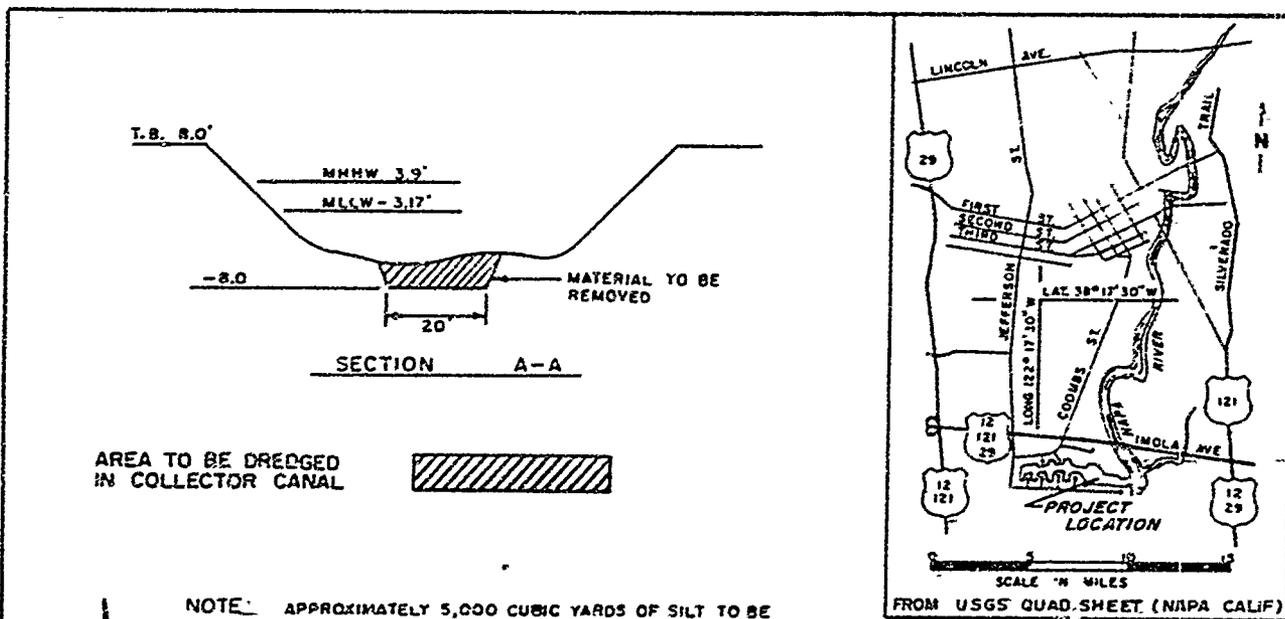

AREA TO BE DREGGED
IN COLLECTOR CANAL

NOTE: APPROXIMATELY 5,000 CUBIC YARDS OF SILT TO BE
DREGGED TO ELEV. 8.0 FT. AND DEPOSITED AT TEMPORARY
DISPOSAL SITE

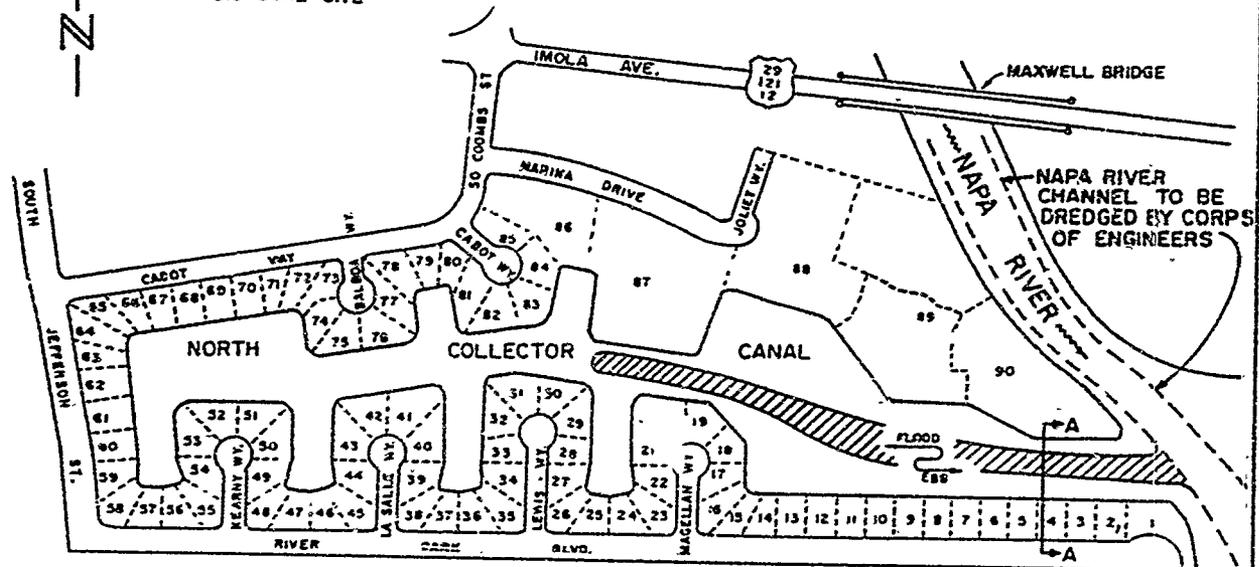

PLAN
SCALE IN FEET
0 200 400 600

PURPOSE: MAINTENANCE OF RECREATIONAL
NAVIGATION CHANNEL
DATUM: MEAN SEA LEVEL
ADJACENT PROPERTY OWNERS.
SEE ATTACHED LIST

PROPOSED DREGGING
IN RIVER PARK NORTH COLLECTOR CANAL
AT NAPA
COUNTY OF NAPA STATE OF CALIFORNIA
APPLICATION BY CITY OF NAPA.

SHEET 1 OF 1 DATE 11/17/80

CALENDAR PAGE 095
MINUTE PAGE 1326

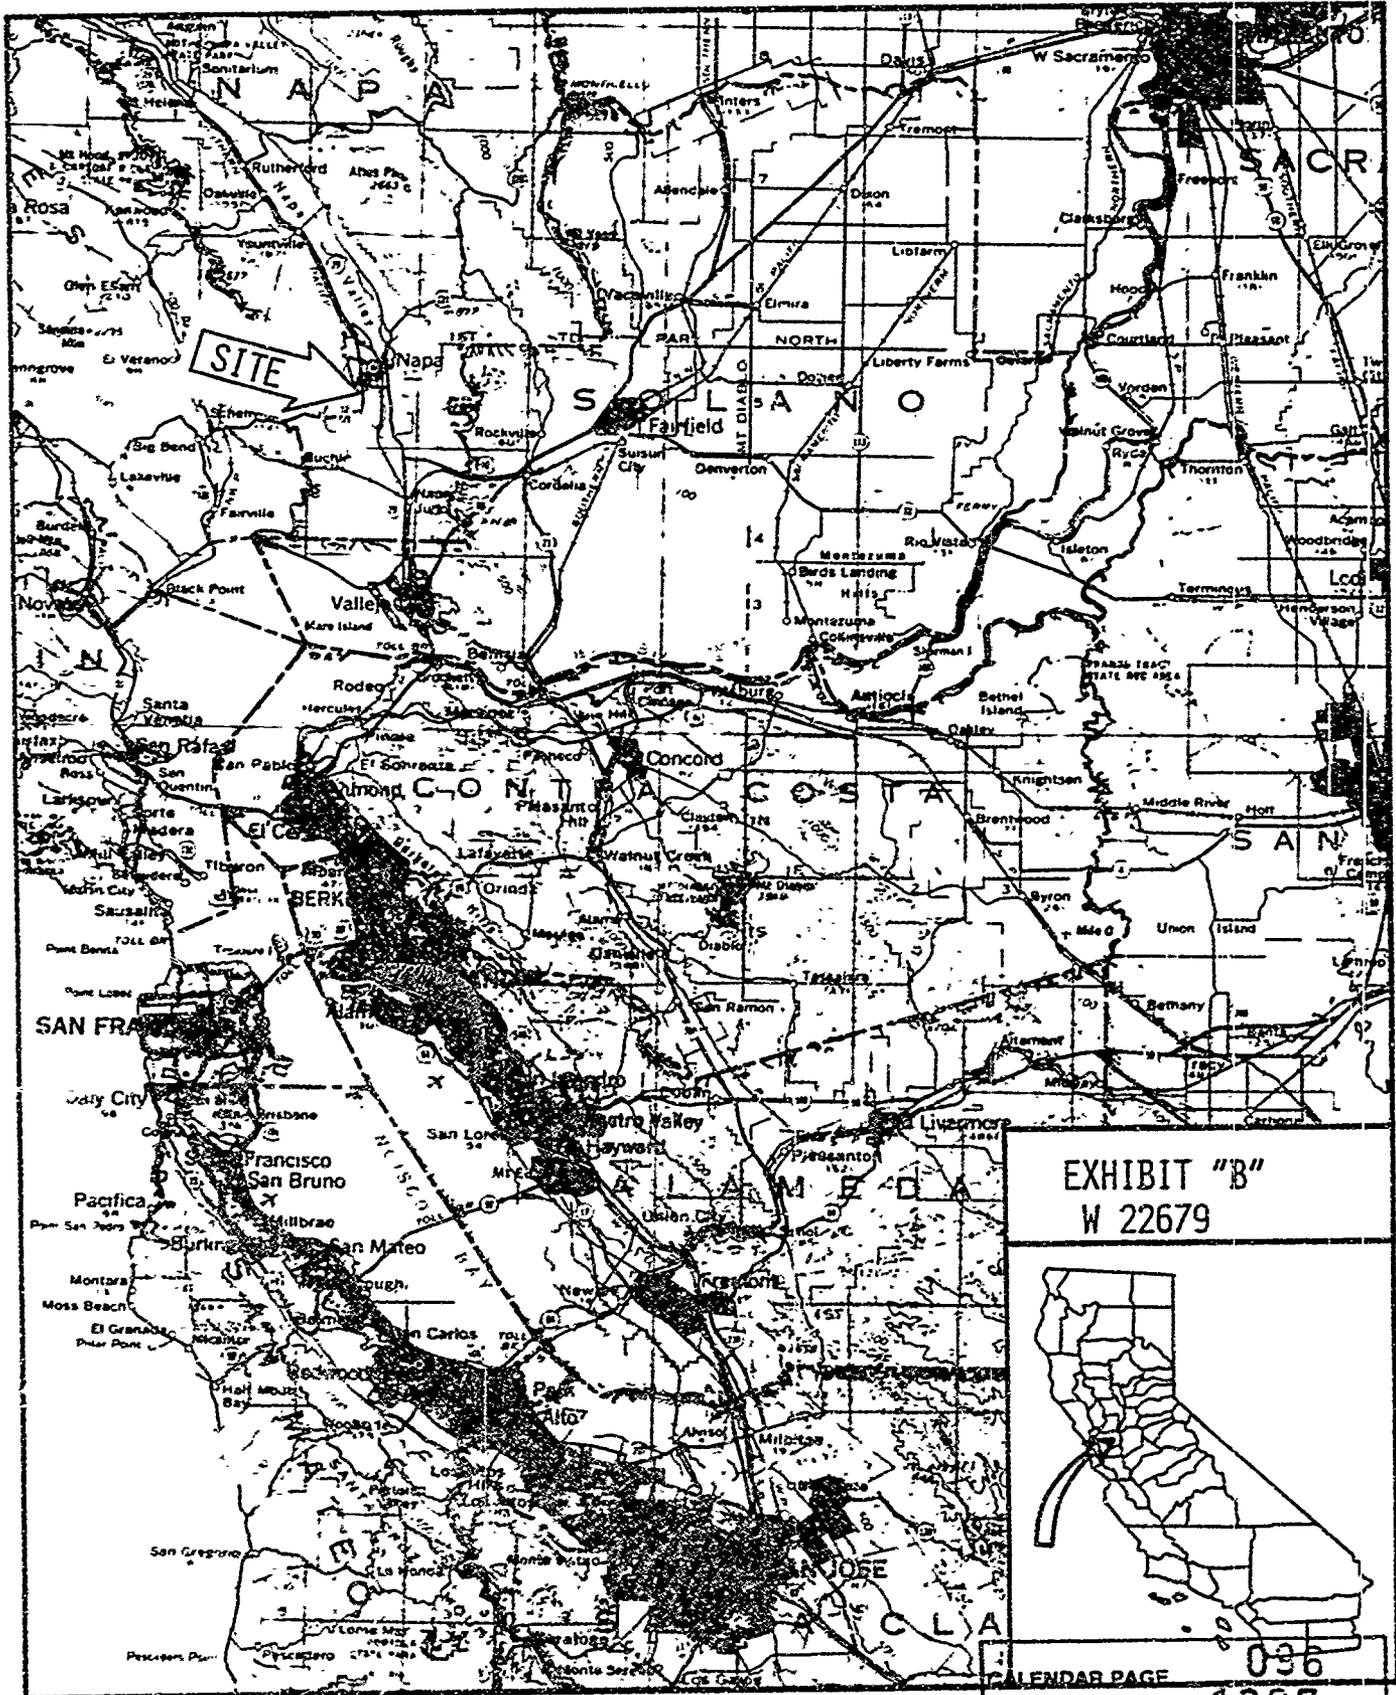


EXHIBIT "B"
W 22679



CALENDAR PAGE

036

MINUTE PAGE

1327