

MINUTE ITEM

This Calendar Item No. 28  
was approved as Minute Item  
No. 28 by the State Lands  
Commission by a vote of 3  
to 12 at its 8/26/82  
meeting.

INFORMATIVE CALENDAR ITEM

28

8/26/82  
PRC 5718  
Graber

DREDGING PERMIT

In accordance with the Commission's Delegation of Authority to the Executive Officer for the issuance of dredging permits of 10,000 cubic yards or less, Minute Item No. 32, permission was granted on September 20, 1979 to excavate 5,800 cubic yards of material from State-owned granted lands to the party named below. Because of regulatory delays, the applicant requested, and the Executive Officer issued, an extension to the permit for:

APPLICANT: Pacific Gas and Electric Company  
77 Beale Street  
San Francisco, California 94106

The modification extends the term of the permit from August 1, 1982 to July 31, 1983, and specifies that all other terms, conditions and requirements of the original permit remain in full force and effect, and requires compliance with the permit, recommendations and limitations of all applicable federal, State and local agencies. The original permit allowed removal of 5,800 cubic yards of material from the

A 13


S 9

Oakland Inner Harbor between the cities of Oakland and Alameda, Alameda County, for the placement of electrical cables, with spoils to be deposited at the United States Army Corps of Engineers, Alcatraz Disposal Site, or if contaminated, at an authorized upland disposal site, with a royalty of \$0.15 per cubic yard for materials deposited on public property and \$0.25 per cubic yard in the event spoils are sold or placed on private property.

EXHIBITS: A. Land Description.  
B. Location Map.

In compliance with said delegation of authority, it has been determined that the following conditions have been met.



1. The proposed project is categorically exempt from the provisions of CEQA, pursuant to Section 15104 of the CEQA Guidelines as a minor alteration.
2. Issuance of the permit and the resultant project will have no significant adverse effect on the environmental characteristics identified pursuant to Section 6370.1 et seq. of the P.R.C.;
3. The amount of material removed will not exceed 10,000 cubic yards;
4. A charge of \$0.25 per cubic yard will be assessed for spoil material that is deposited on private property or otherwise lost to future State benefit; and
5. The use of this authorization will be contingent upon the approval of the project by all pertinent State, federal and local agencies.

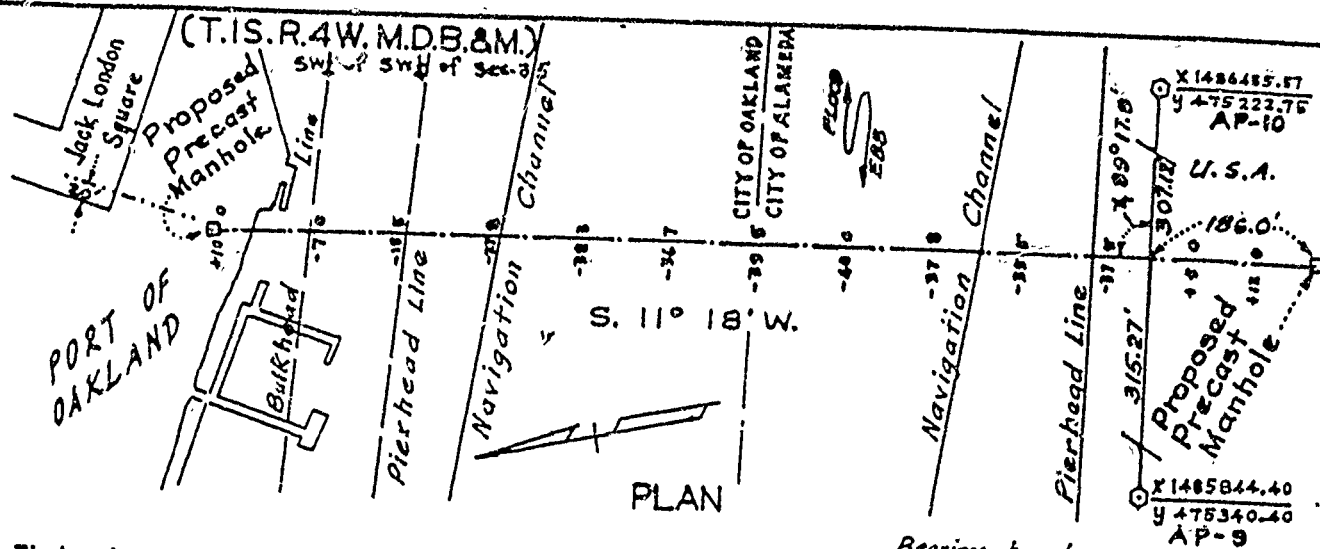

# PROFILE

Pierhead and Bulkhead Lines Established Crossing within Corporate Limits of Oakland and Alameda Soundings are in feet and tenths and refer to MLLW elev. +0.0 USED Datum

Bearings based on California Coordinate System Zone III Cables for Transmission for Power for Commercial Use

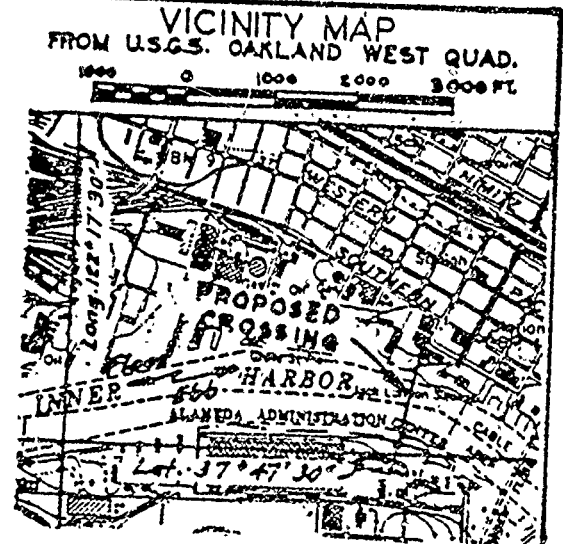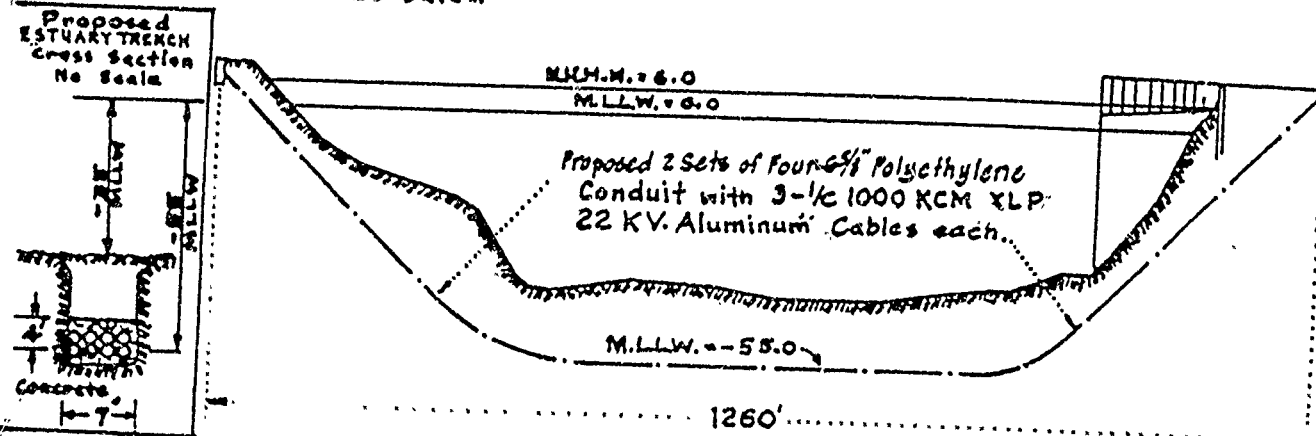

PROPOSED  
SUBMERGED CABLES CROSSING  
UNDER OAKLAND INNER HARBOR  
OAKLAND AND ALAMEDA  
ALAMEDA COUNTY CALIFORNIA  
APPLICATION BY  
PACIFIC GAS AND ELECTRIC CO.

40' VERT. SCALE 1"=40'  
200' HORIZ. SCALE 1"=200'

EXHIBIT A

CALENDAR PAGE 191  
MINUTE PAGE 2147

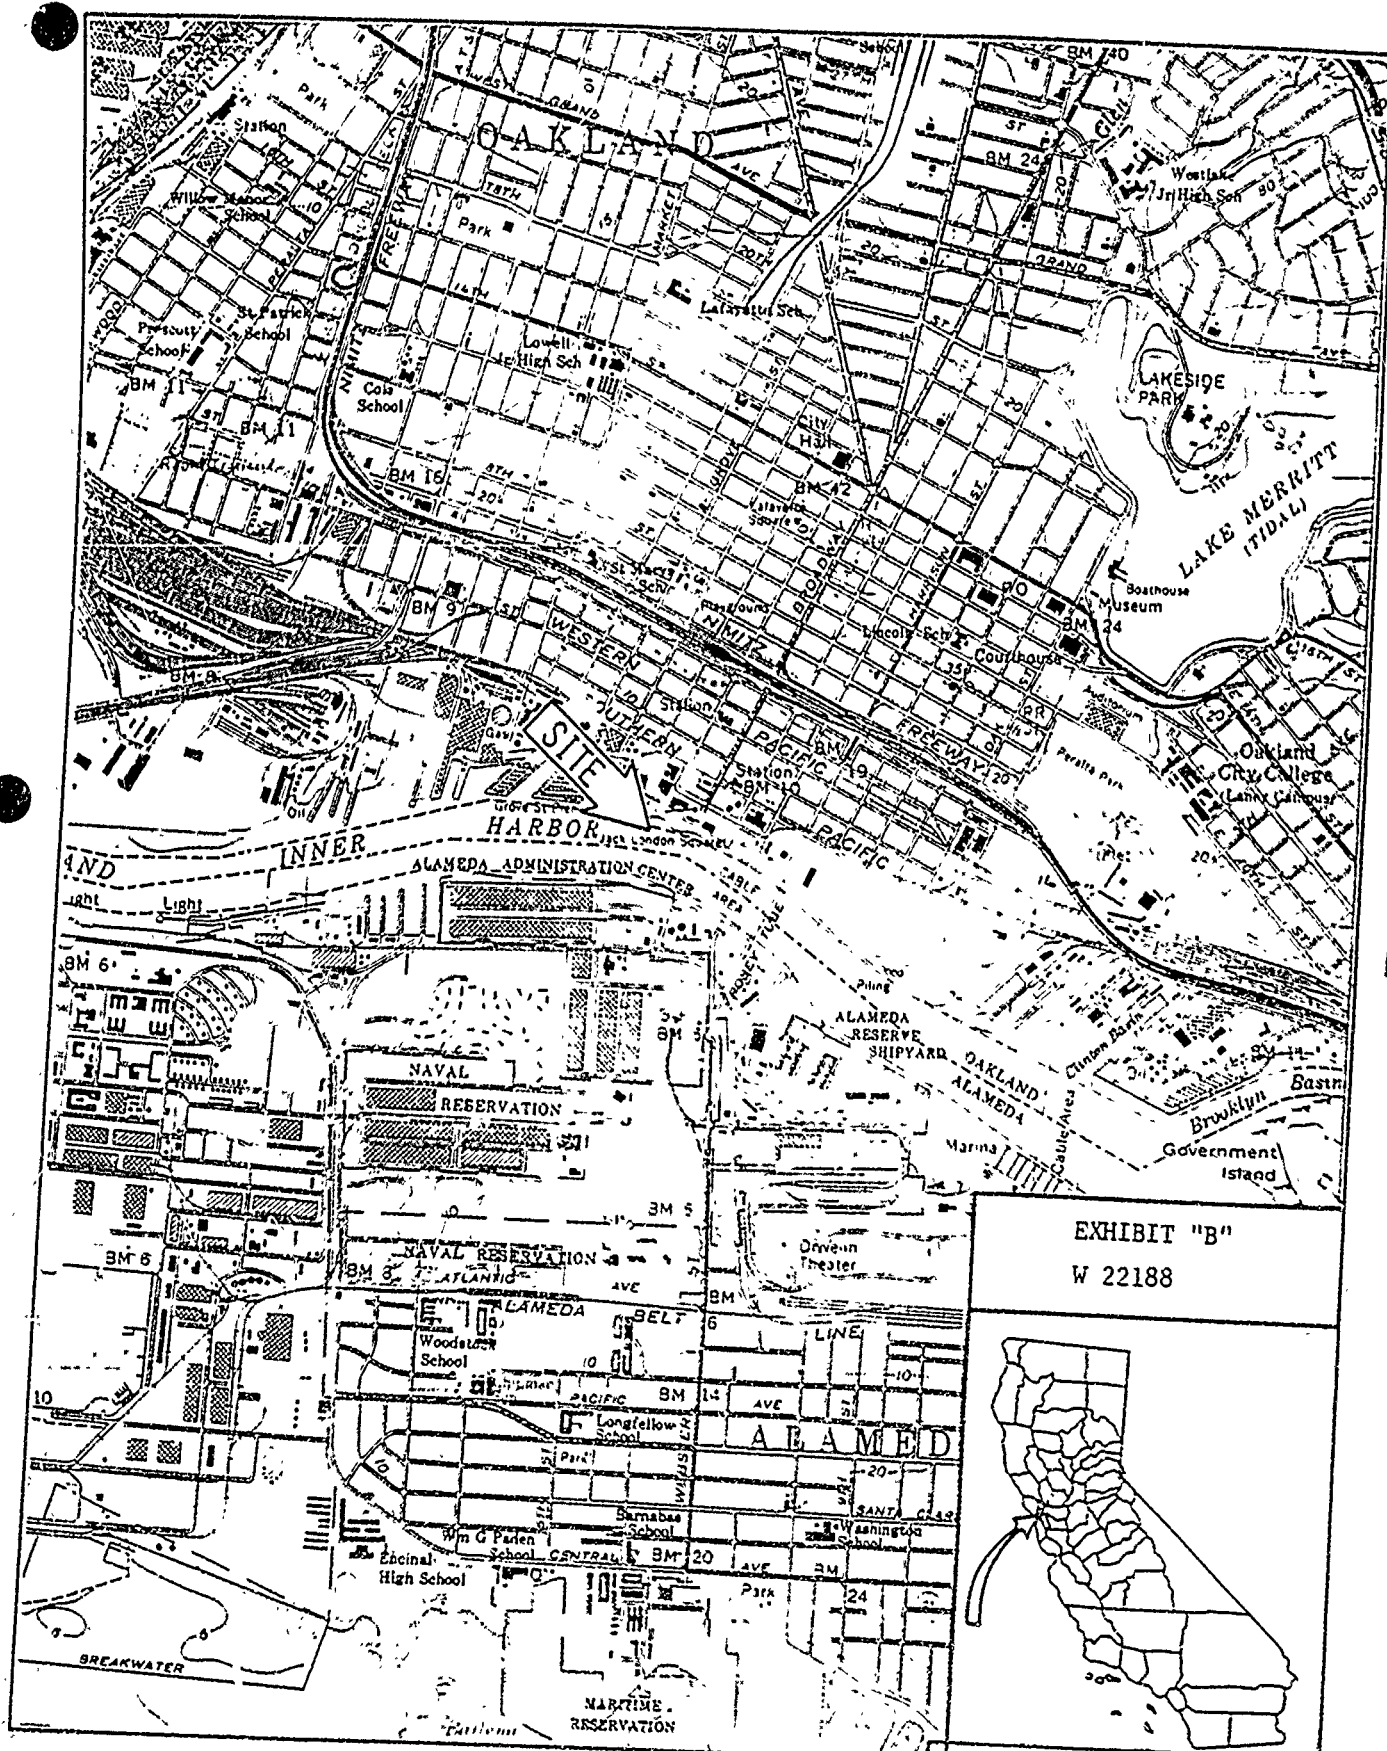


EXHIBIT "B"

W 22188



CALENDAR PAGE

192

MINUTE PAGE

2148